


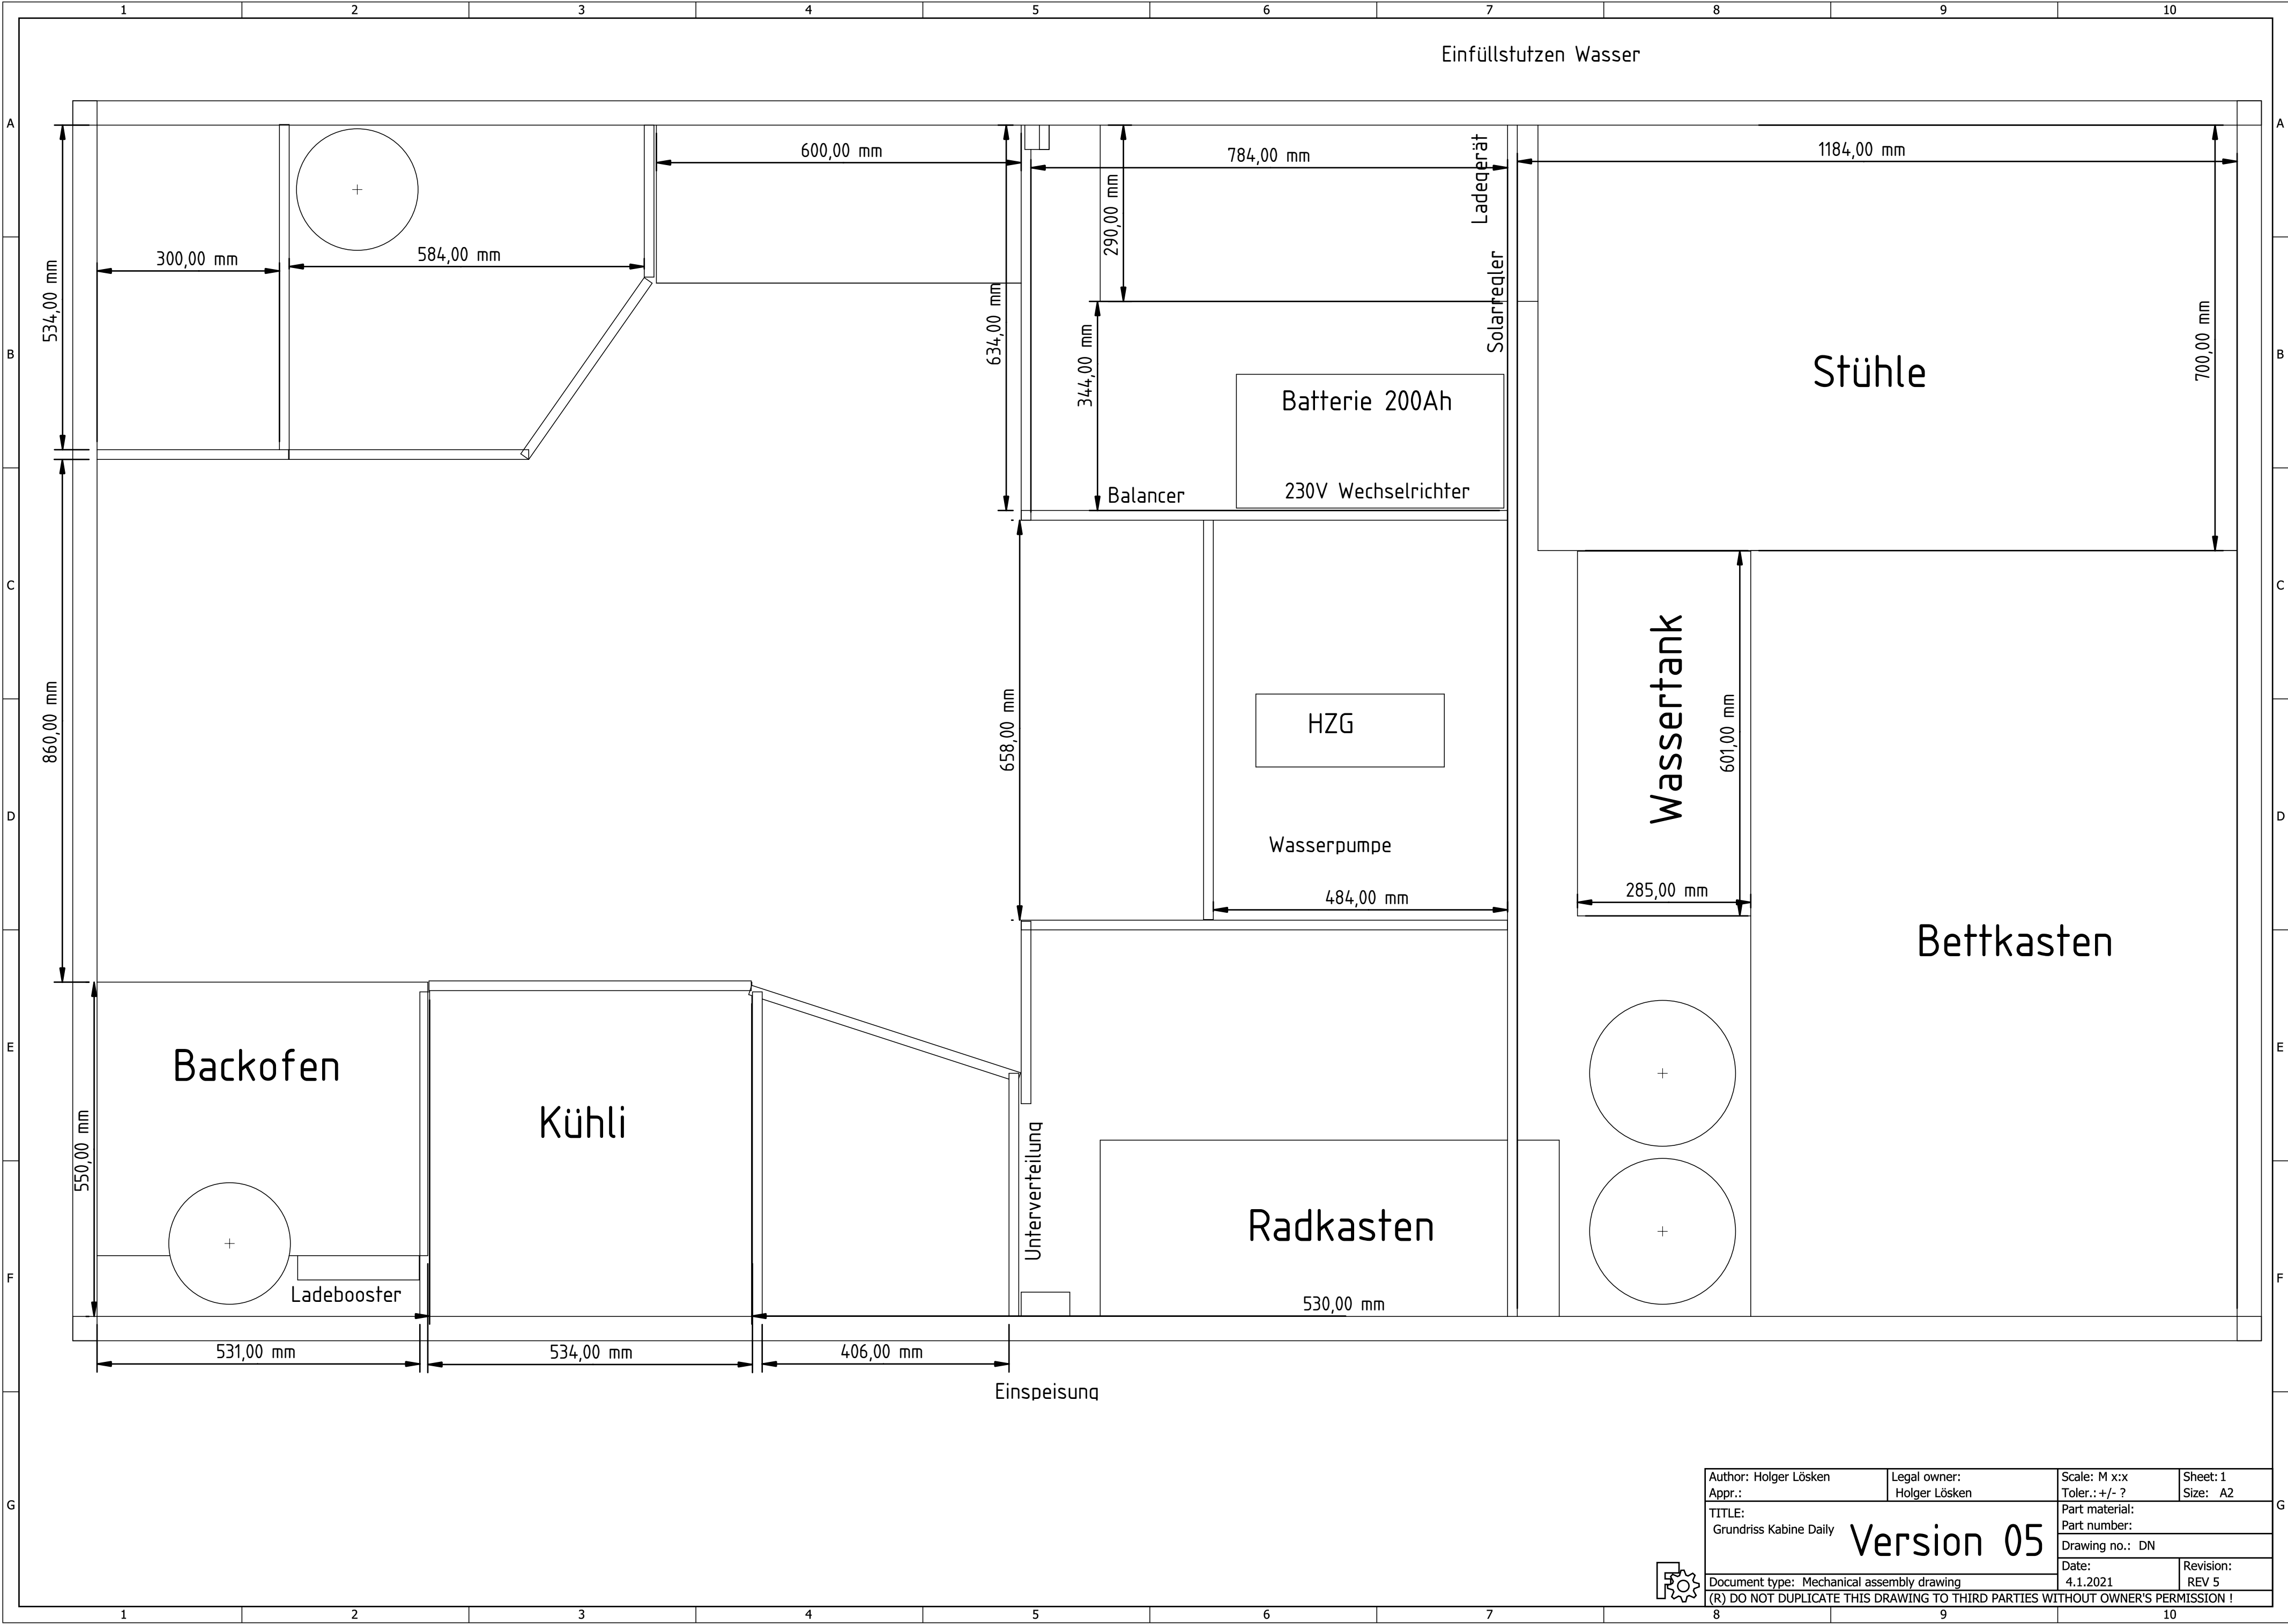

Author: Holger Lösken	Legal owner: Holger Lösken	Scale: M x:x	Sheet: 1
Appr.:		Toler.: +/- ?	Size: A2
TITLE: Grundriss Kabine Daily		Part material:	
		Part number:	
		Drawing no.: DN	
		Date: 4.1.2021	Revision: REV 5
Document type: Mechanical assembly drawing			
(R) DO NOT DUPLICATE THIS DRAWING TO THIRD PARTIES WITHOUT OWNER'S PERMISSION !			